

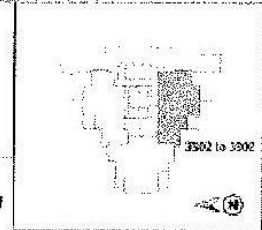


The 
GRANDE
 SANTA FE PLACE


PLAN A3
 LEVELS 35 - 39
 2 BEDROOM + DEN
 1,783 sq. ft. approx.

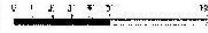

The builder reserves the right to change floorplans, elevations, specifications and prices without notice. Square footages as noted are approximations of each individual unit. The Purchaser is responsible for verification of the unit layout & square footage. All renderings, floorplans, models and maps are artist's conceptions and are not intended to be an actual depiction of buildings, driveways or landscaping. Floor plans may vary.

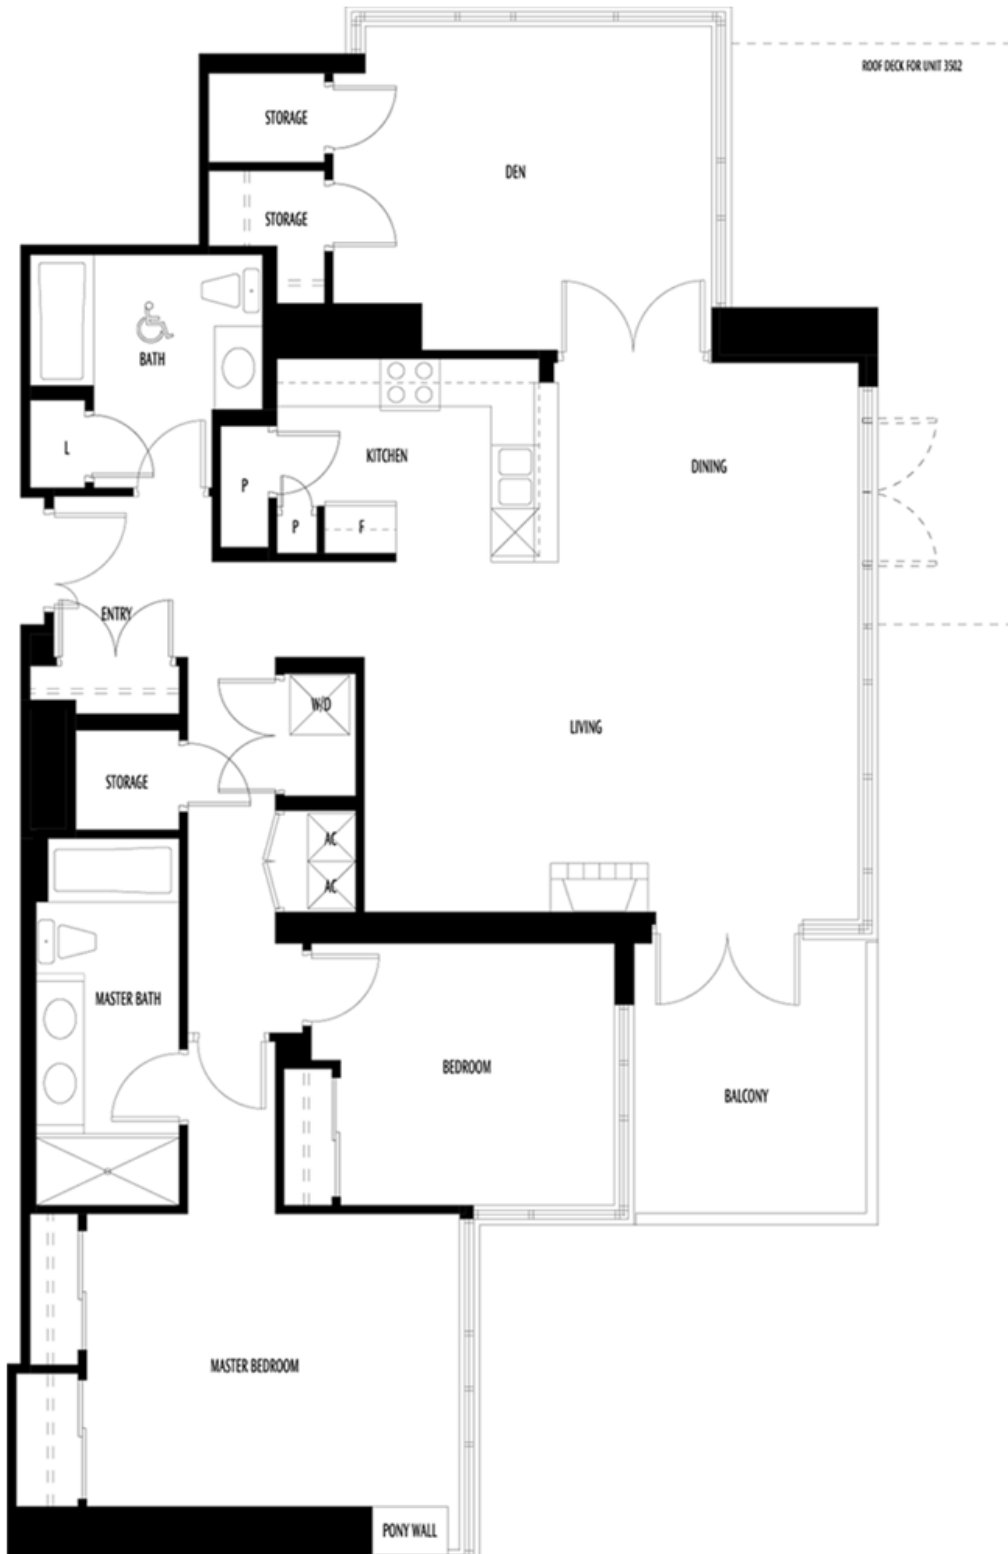

TYPE A3
LEVELS 35-39

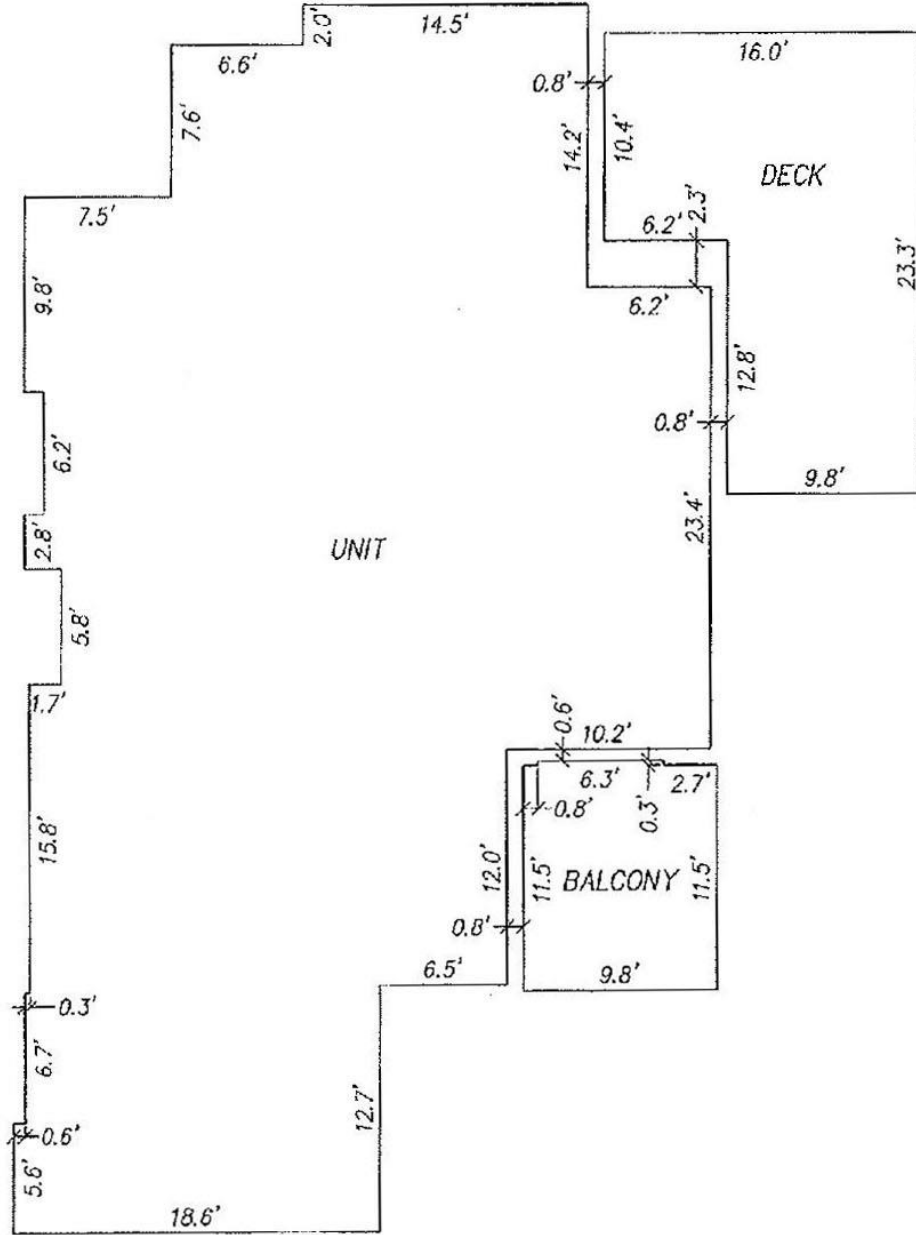

SCALE: 1" = 8'



PROJECT DESIGN CONSULTANTS
PLANNING • ENVIRONMENTAL • ENGINEERING • SURVEY/GPS
701 B Street, Suite 800, San Diego, CA 92101
619-235-6471 FAX 619-234-0349

CONDOMINIUM PLAN
The GRANDE at SANTA FE PLACE
SAN DIEGO, CALIFORNIA

Oct 04, 2002